
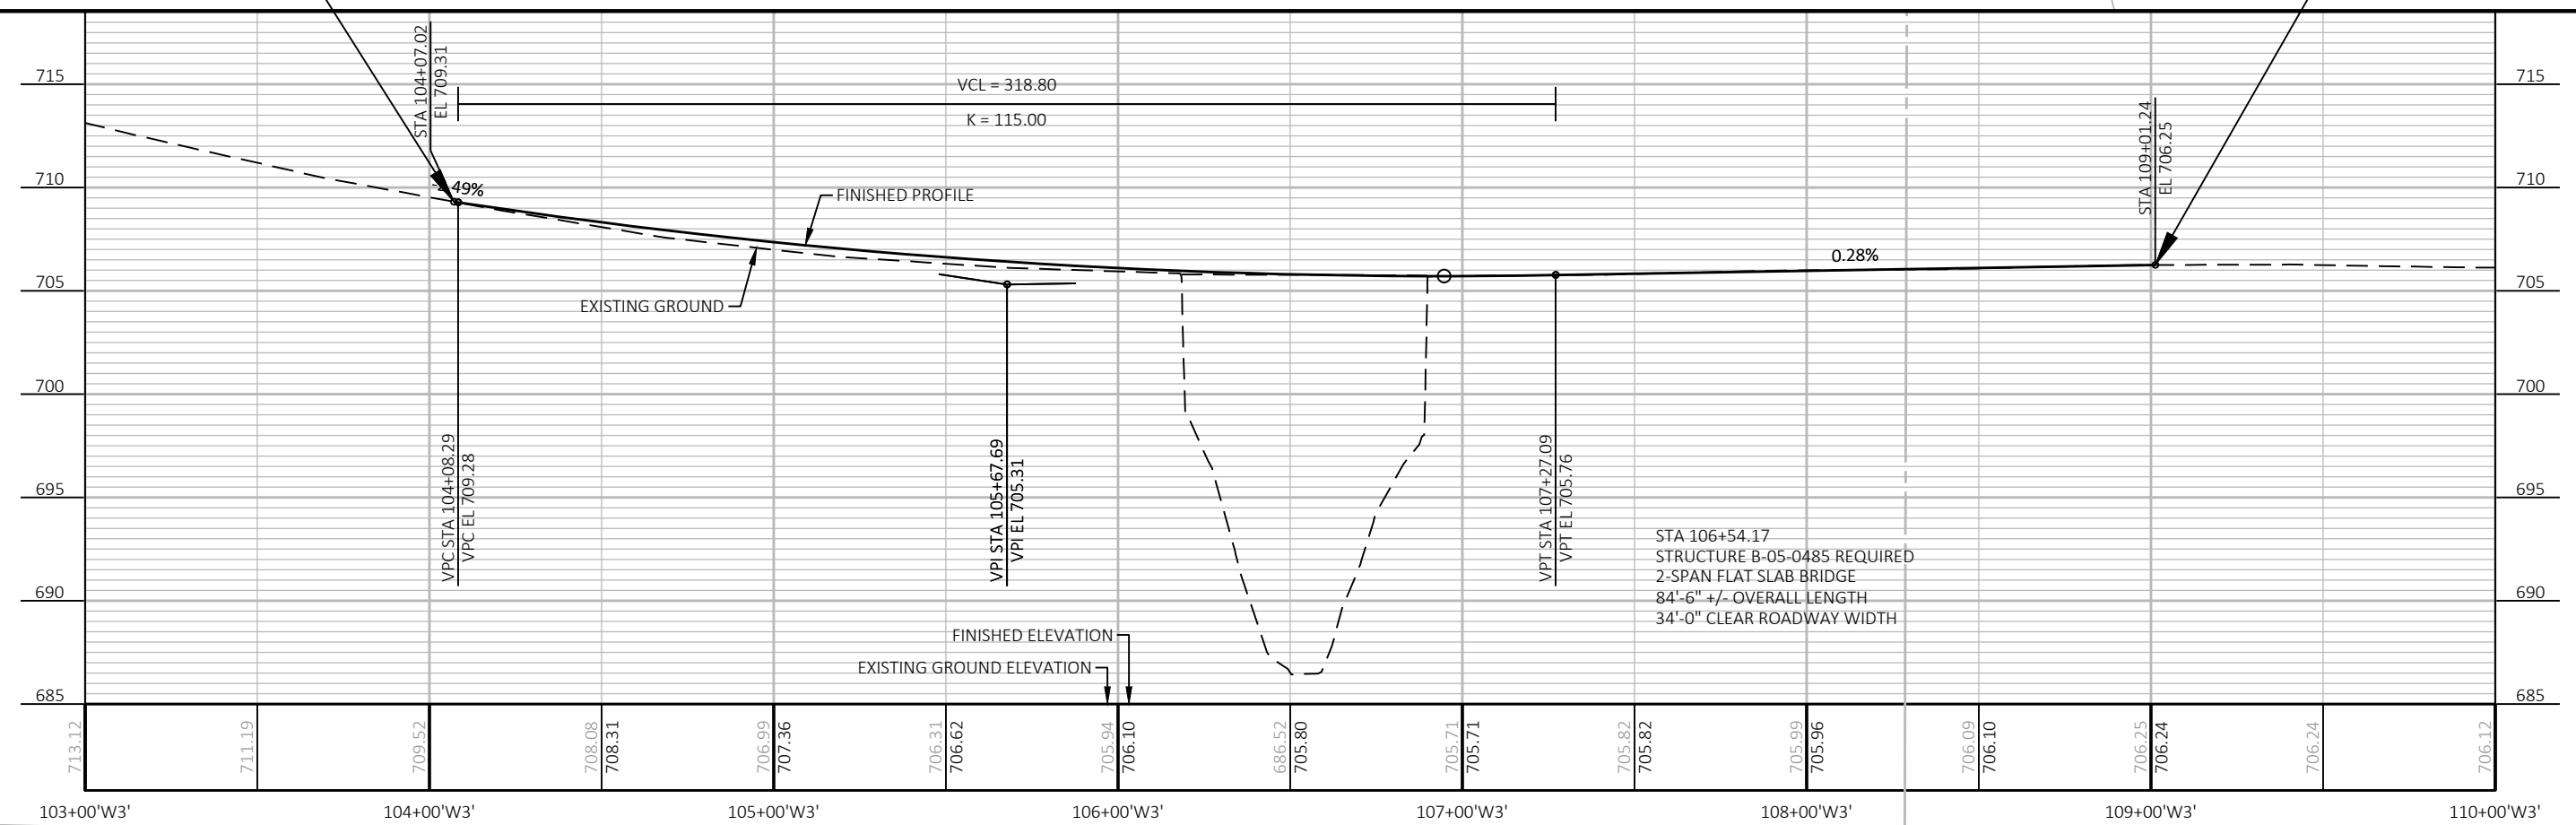


# CONCEPT PLAN 12/11/24

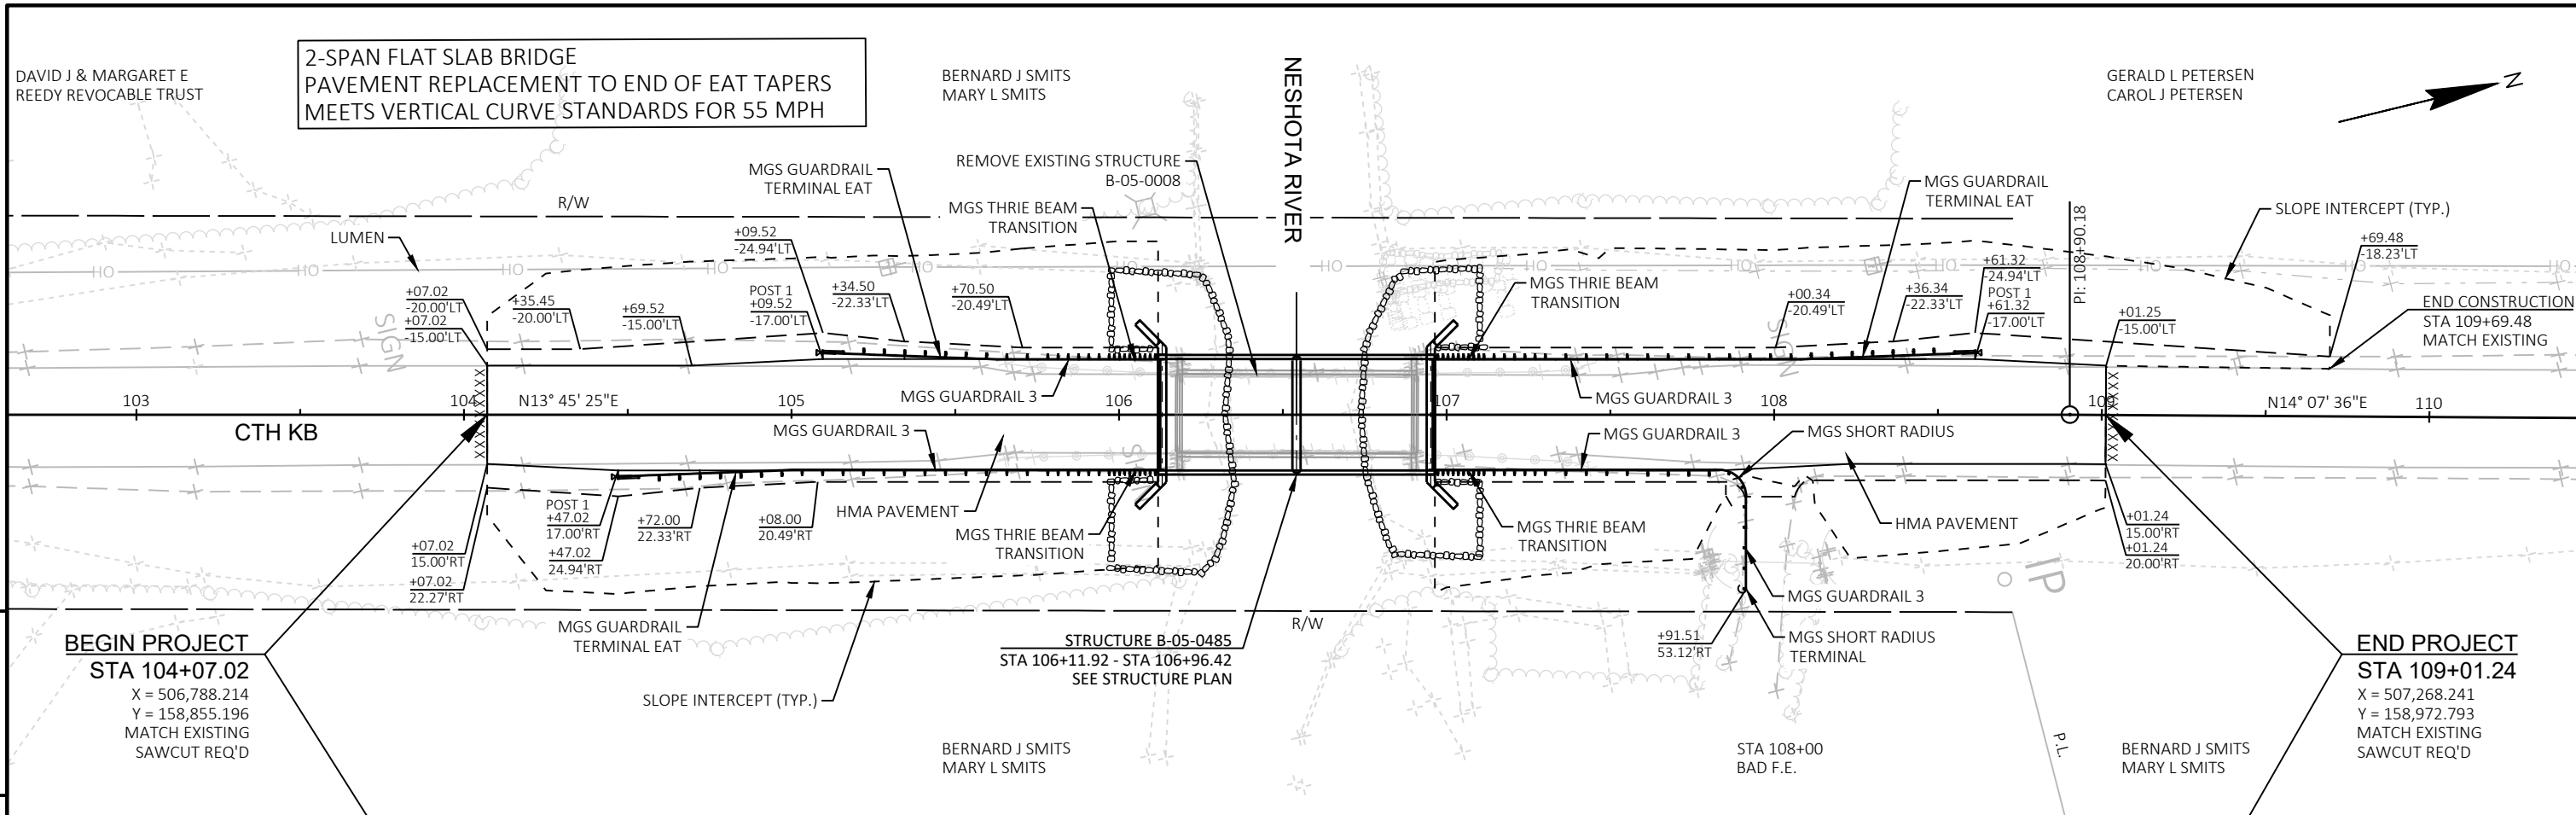

PROJECT NO: 4538-02-73	HWY: CTH KB	COUNTY: BROWN	PLAN AND PROFILE: CTH KB BRIDGE OVER NESHOTA RIVER (ALTERNATIVE 2C)	SHEET	<b>E</b>
------------------------	-------------	---------------	---	-------	----------