



CONCEPT PLAN 12/11/24

2

2

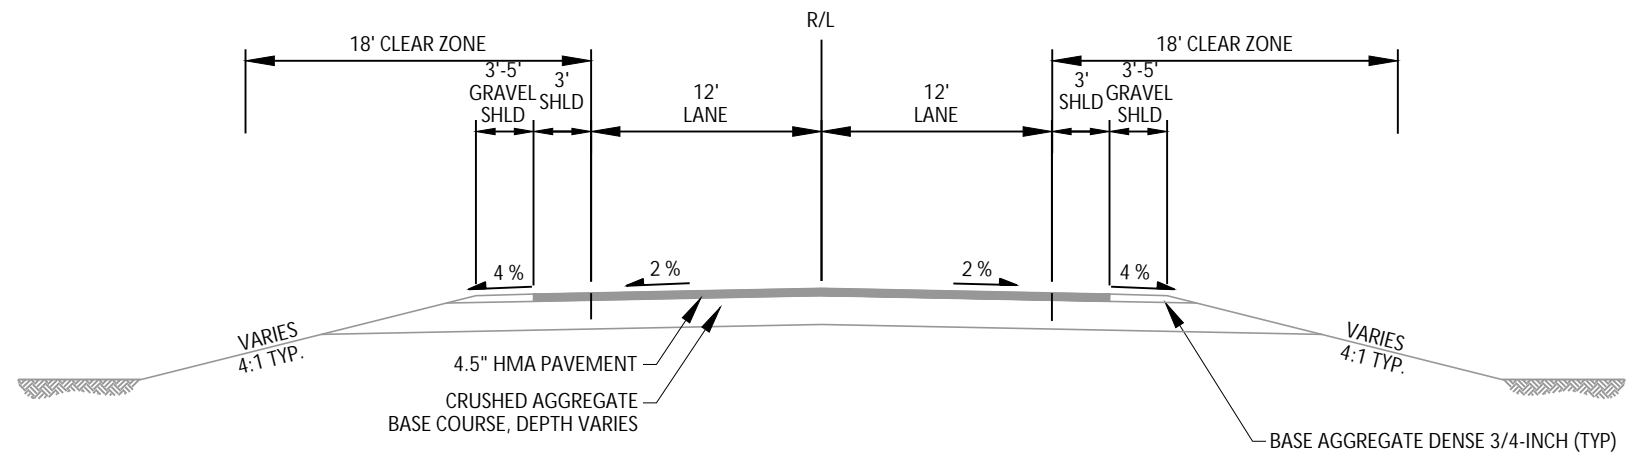

EXISTING TYPICAL SECTION
 STA 104+07 - 106+17
 STA 106+91 - 109+01

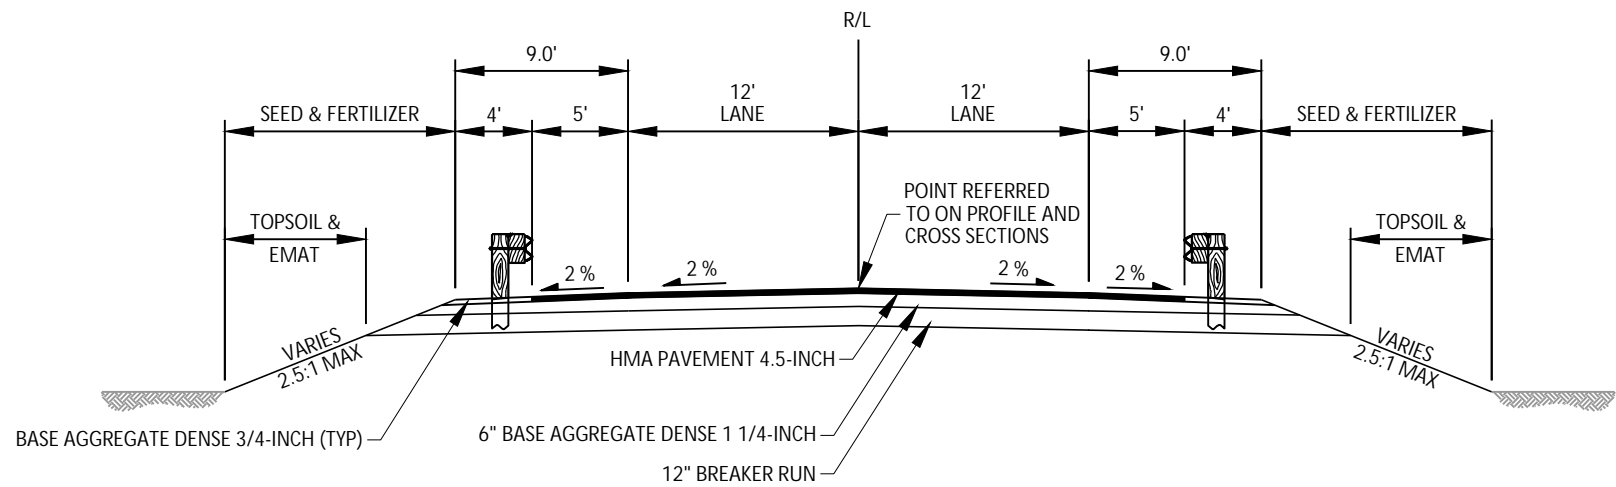

FINISHED TYPICAL SECTION
 STA 105+62 - 106+12
 STA 106+96 - 107+46