




PROJECT Southern Bridge Conceptual Construction Plan (GV-15 Design)			
SUBJECT 2027 – 2029 Construction Plan (GV-24 thru GV-26 Construction Projects)			
ORIGINATED BY BC Highway Dept.	DATE 9/19/2023	CHECKED BY	DATE



PROJECT LOCATION MAP

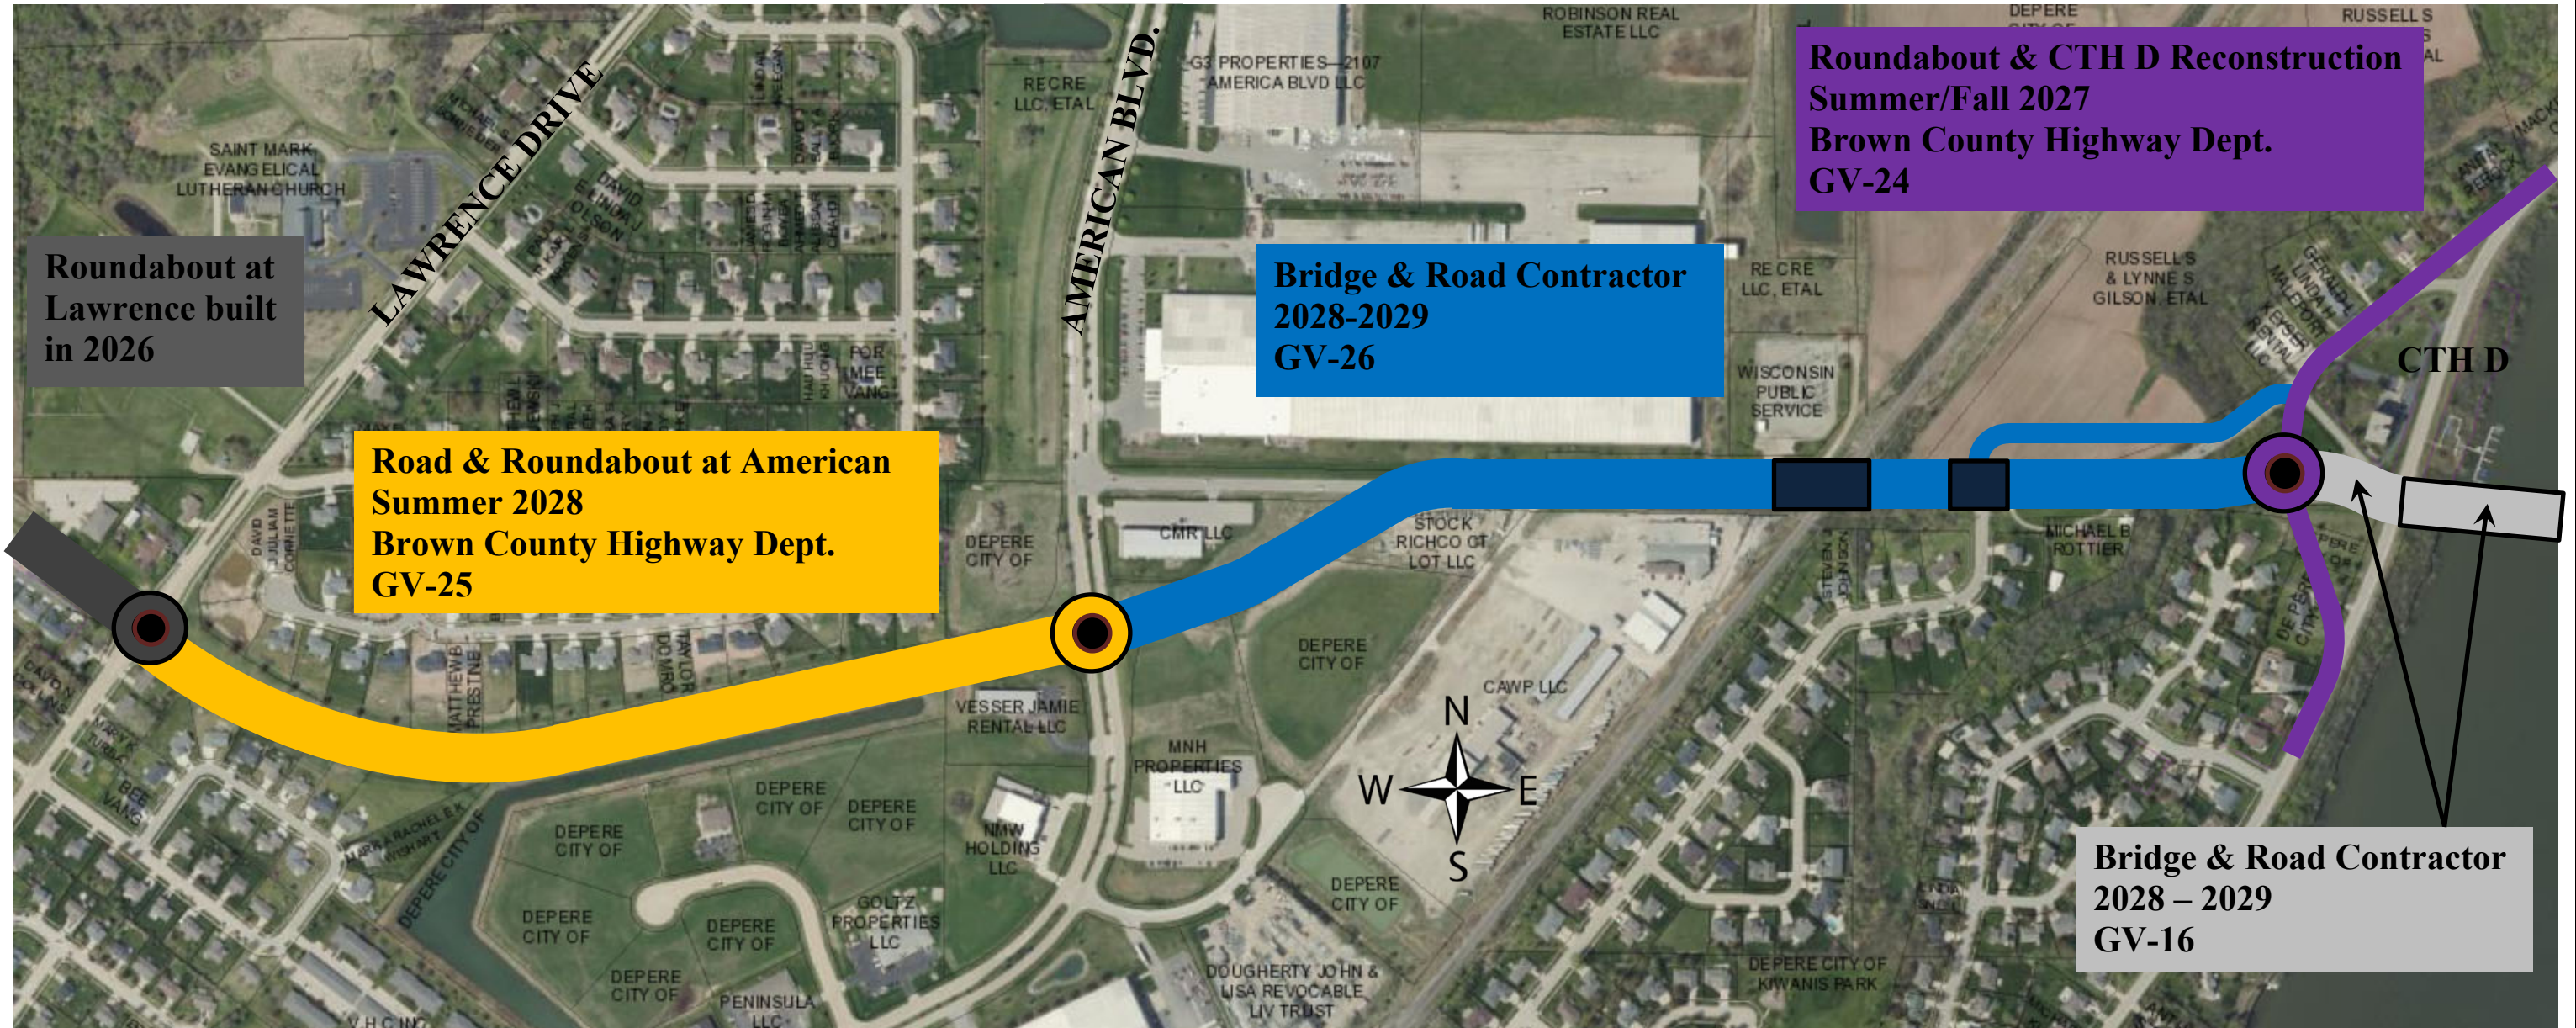

Roundabout at Lawrence built in 2026